


NOTES: LOWER LEVEL "EUCAL" LIMITS AND AIR SPACE LIMITS ON FIRST FLOOR = ELEVATION 8124.00'
UPPER LEVEL "EUCAL" LIMITS AND AIR SPACE LIMITS ON FIRST FLOOR = ELEVATION 8132.17'
LOWER LEVEL "EUCAL" LIMITS AND AIR SPACE LIMITS ON SECOND FLOOR = ELEVATION 8134.00'
UPPER LEVEL "EUCAL" LIMITS AND AIR SPACE LIMITS ON SECOND FLOOR = ELEVATION 8142.17'
LOWER LEVEL "EUCAL" LIMITS AND AIR SPACE LIMITS ON THIRD FLOOR = ELEVATION 8144.00'
UPPER LEVEL "EUCAL" LIMITS AND AIR SPACE LIMITS ON THIRD FLOOR = ELEVATION 8152.17'
SEE SHEETS 4, 5, & 6 FOR TYPICAL FLOOR PLANS OF UNIT TYPES: "1A", "1C", "2A", "2B", "2C", "2D", "2E", "3A", "3B", & "3C"

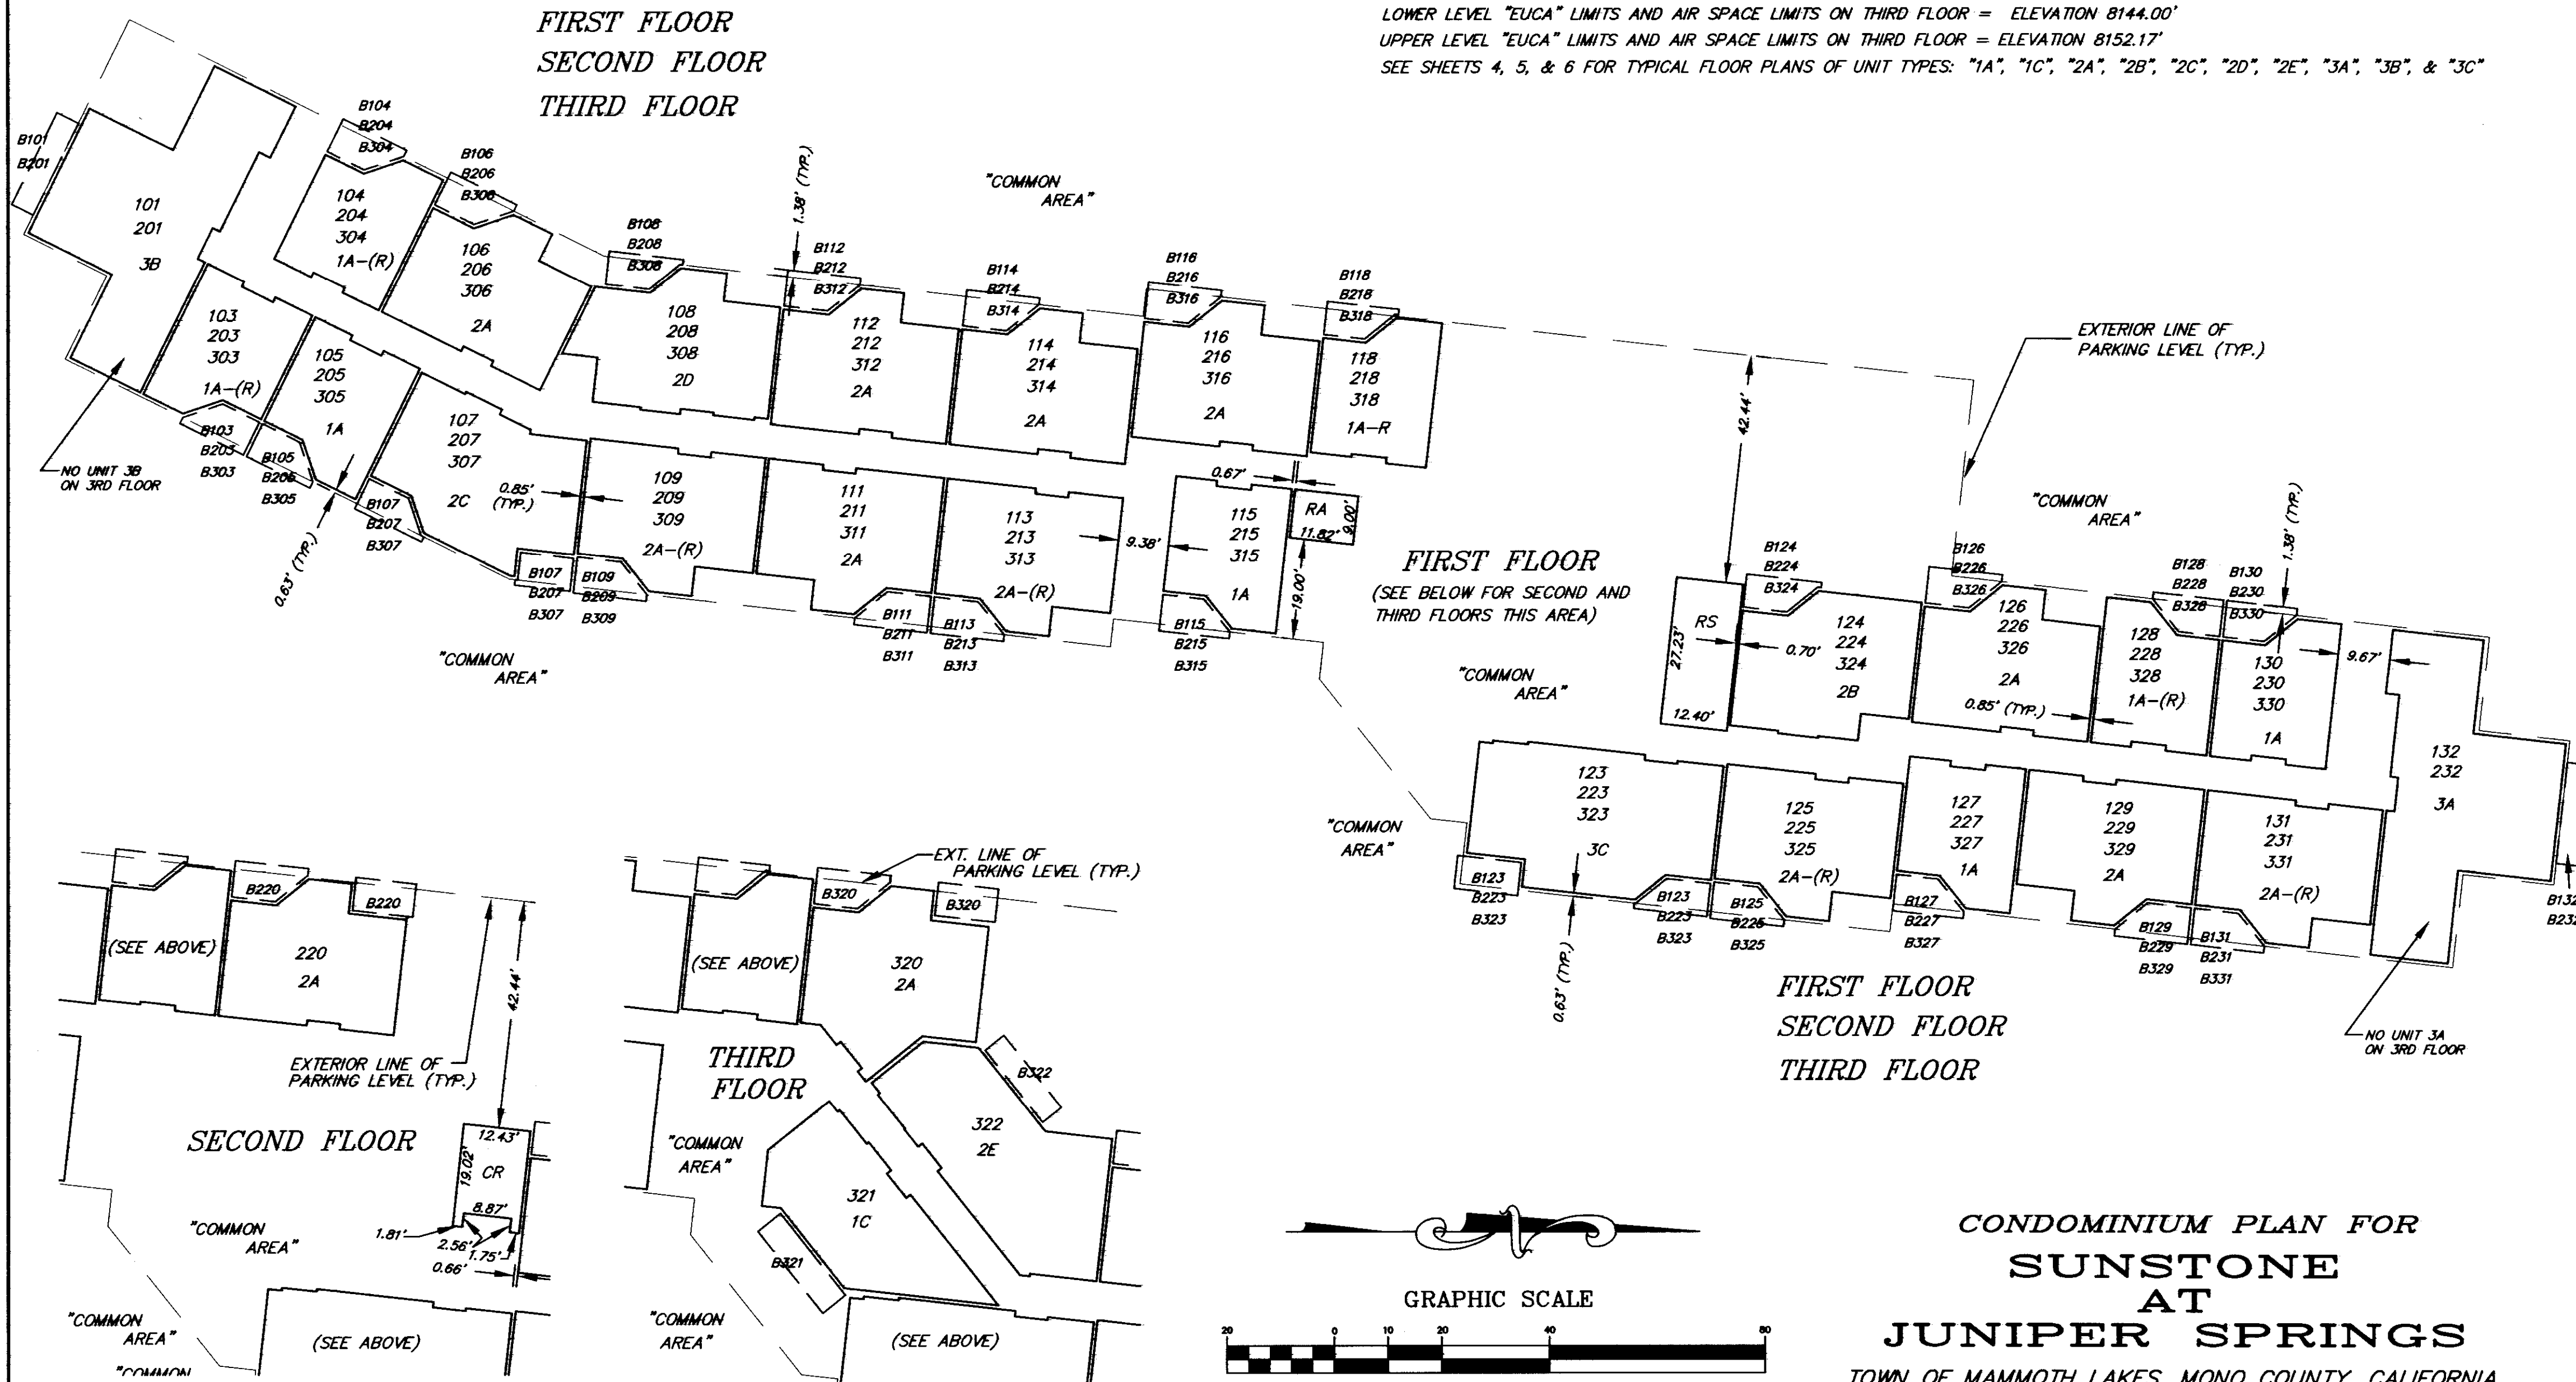

BENCHMARK: CHISELED IN BOX 1 FOOT EAST OF TICKET OFFICE
NEAR CHAIR 15 & 24. ELEVATION = 8079.92

1700\SUMCONDO3.DWG
triad/holmes associates